


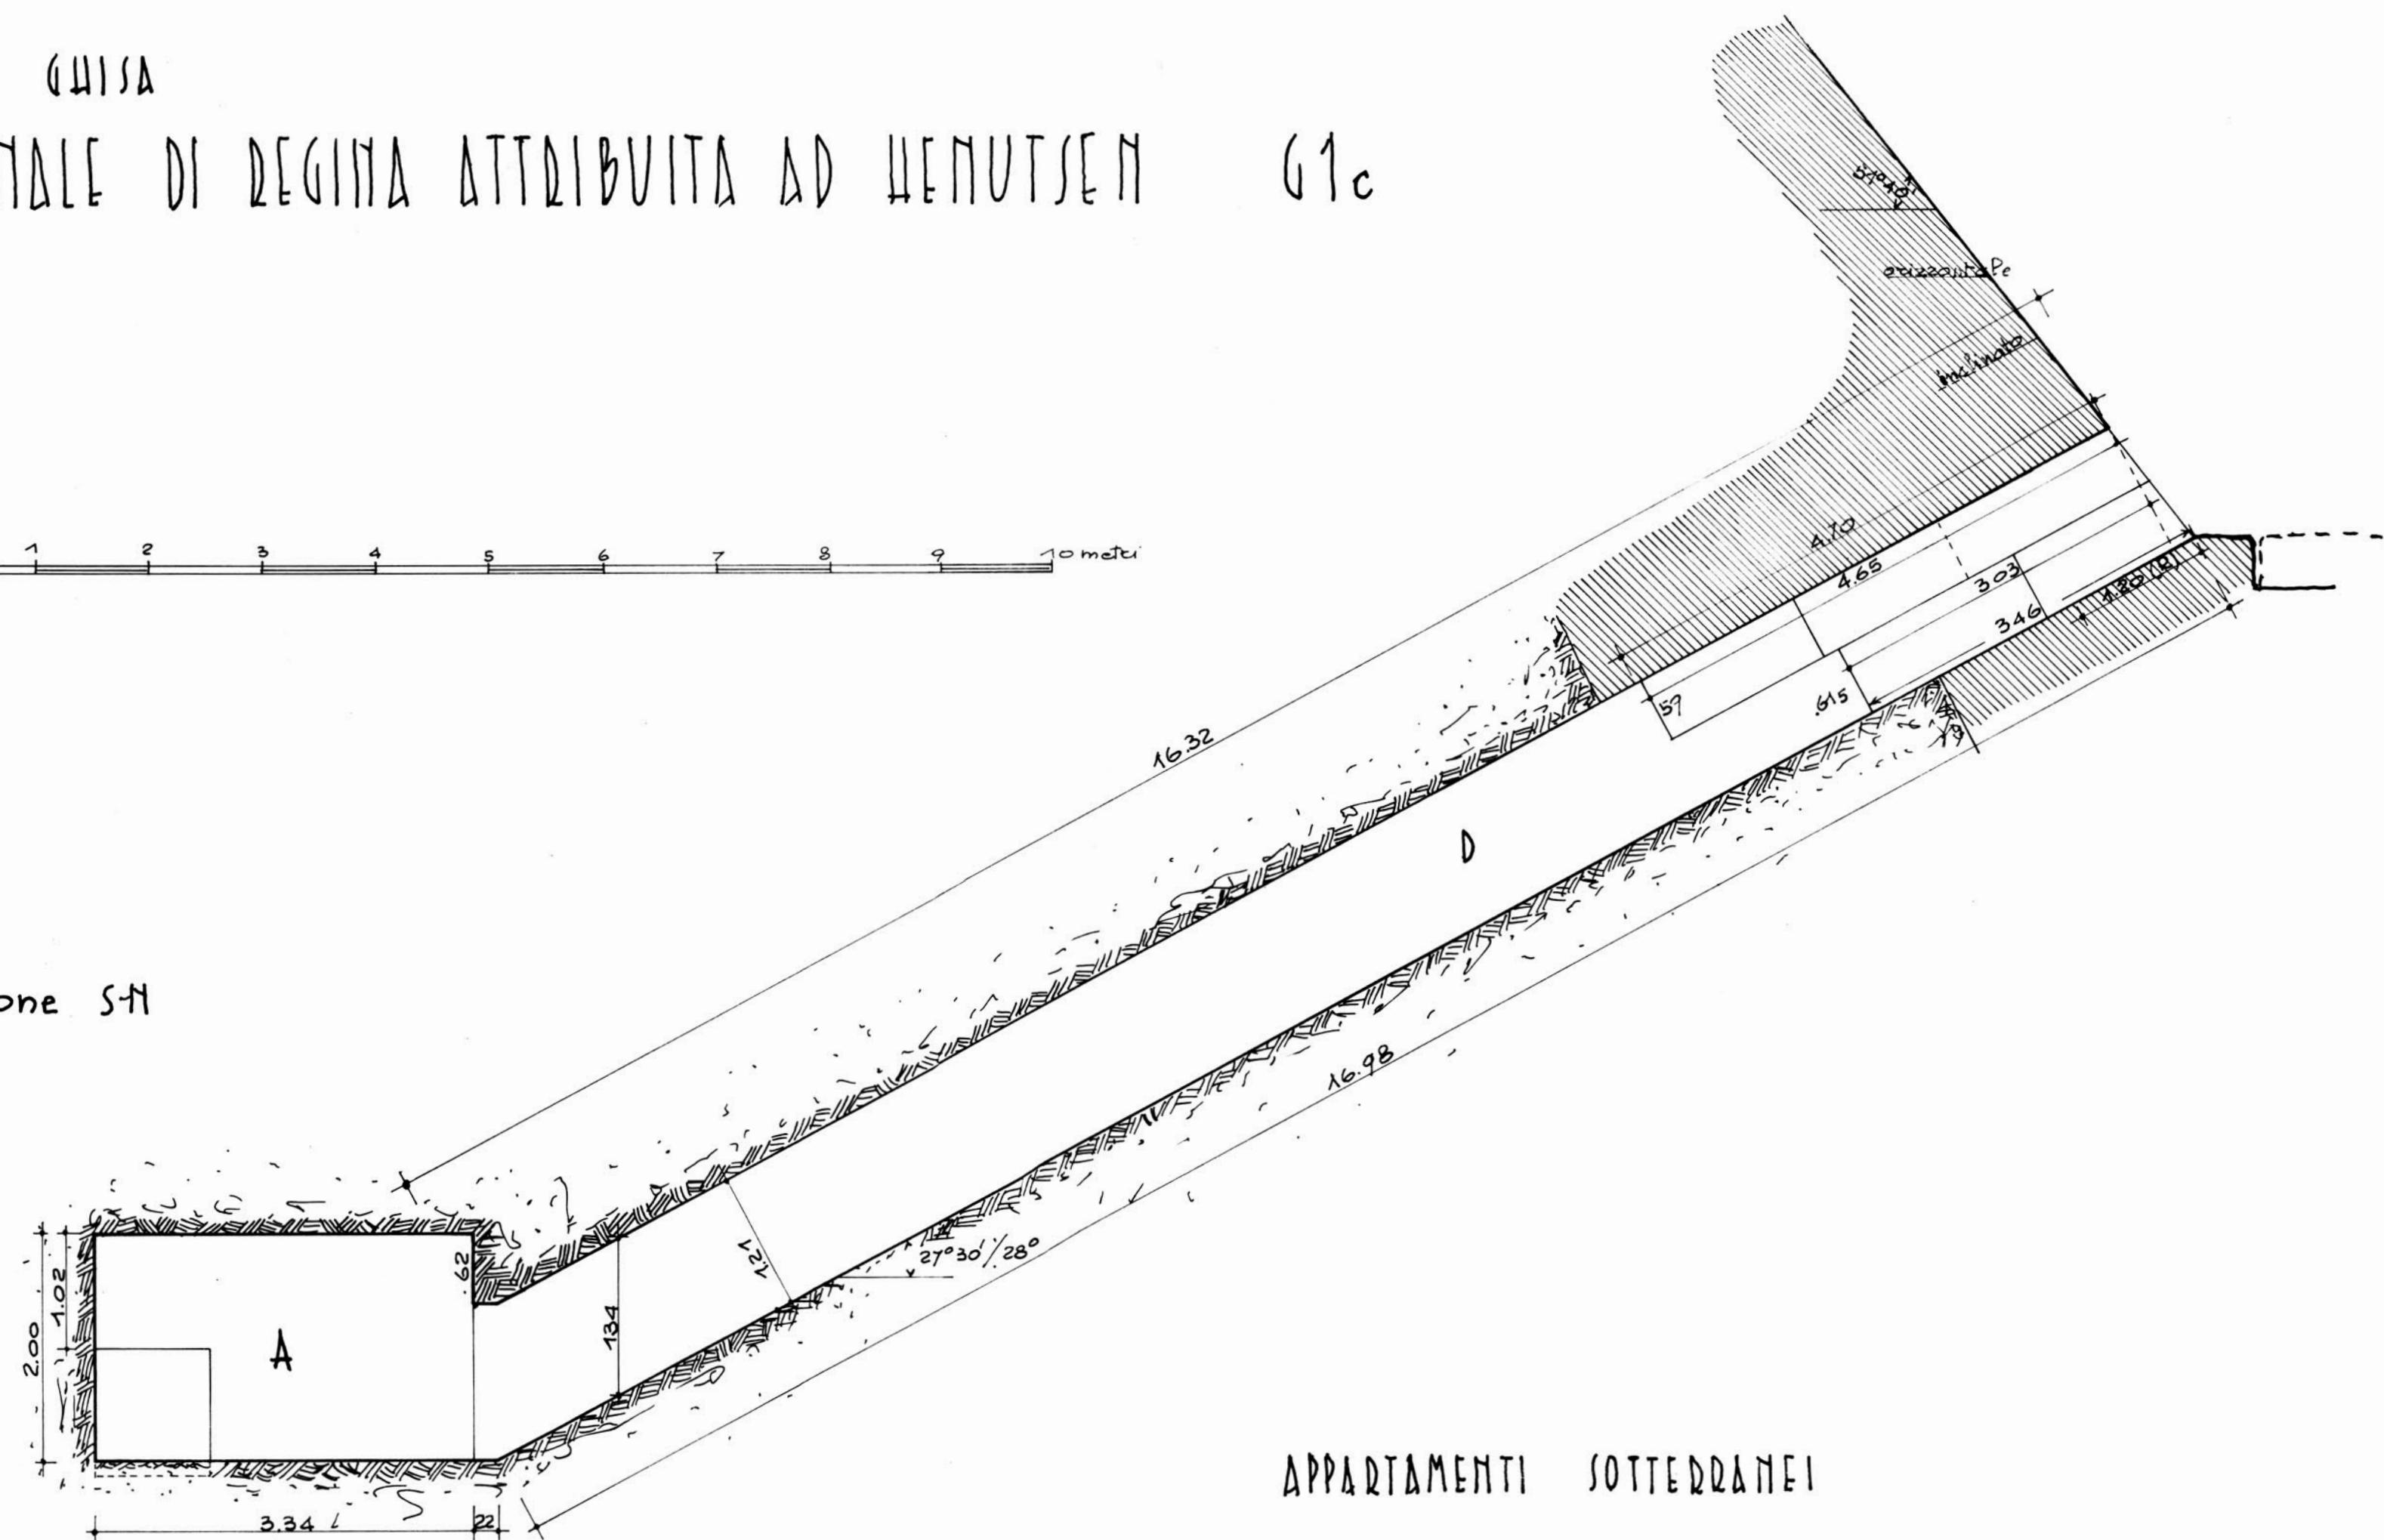

APPARTAMENTI SOTTERRANEI

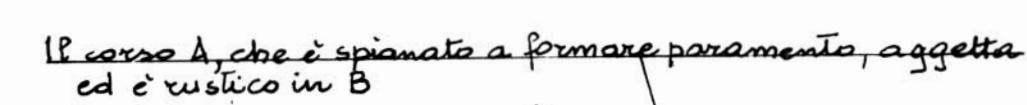
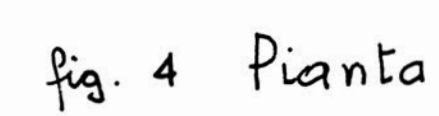
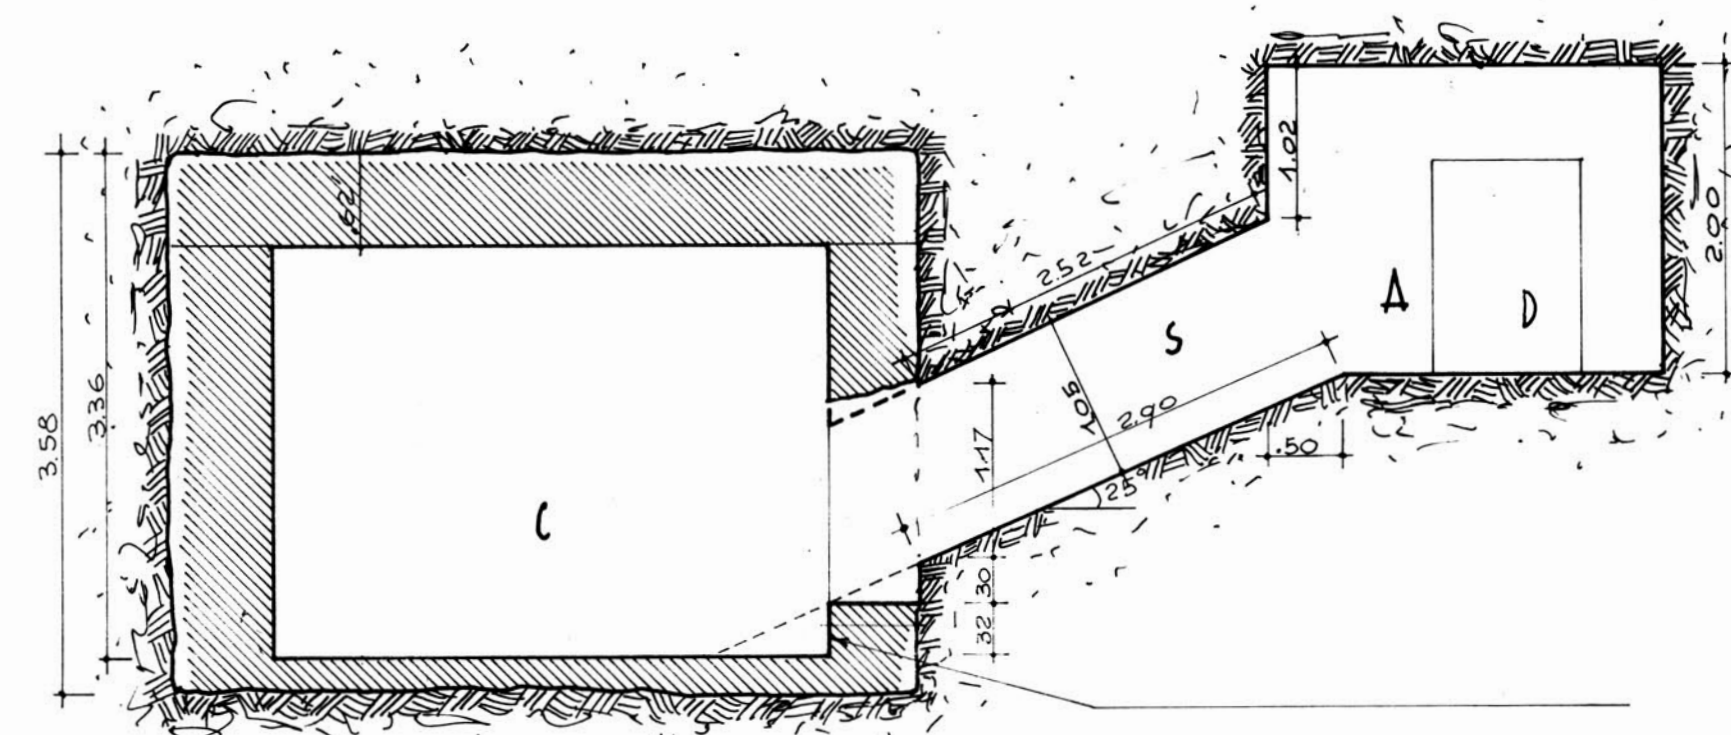


fig. 5 Sezione RR.

A hand-drawn technical sketch of a building section. The drawing shows a cross-section with several levels and structural components. Key features include:

- Top Level:** A horizontal line at the top right is labeled "piano di posa orizzontale".
- Roof Structure:** A sloped roof is labeled "piano di posa inclinato 25" with a vertical rise of "3.00".
- Internal Levels:** Various horizontal lines are labeled with numbers: "417", "38", "110", "0", "110", "U", "135", "36", and "120".
- Structural Elements:** A central vertical wall is shown. To its right, a horizontal section is labeled "piano di posa orizzontale". Below this, a sloped section is labeled "piano di posa inclinato".
- Foundation and Ground:** The base of the structure is shown with a foundation labeled "195". Below the foundation, there is a layer labeled "roccia" (rock) and another labeled "macello" (meat/droppings).
- Other Labels:** The word "IR" is written on the far left. The word "macello" is written in a stylized, cursive font at the bottom right.

fig. 2 Elevazione dell'ingresso

TEMPPIO AD EST (la sola parte contemporanea a Cheope)

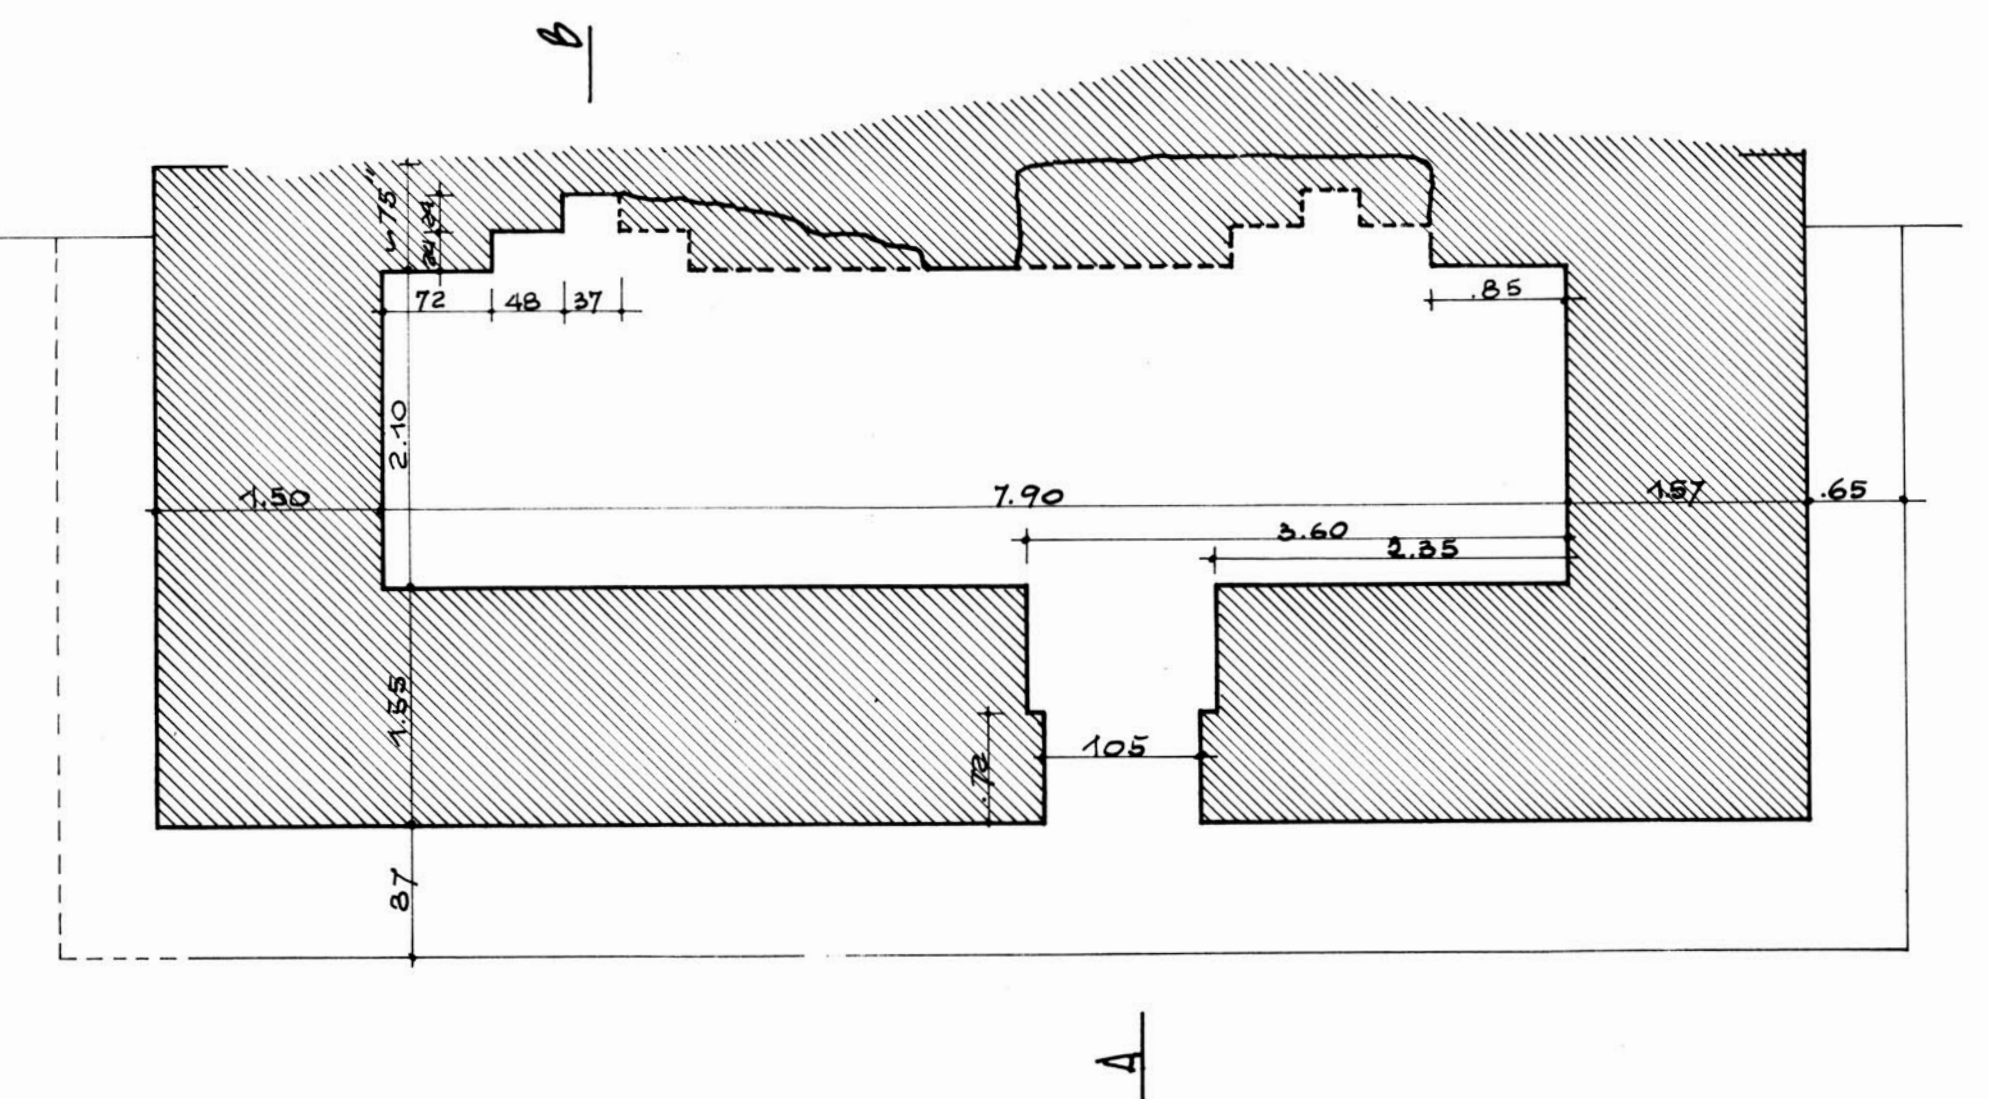


fig. 6 Pianta


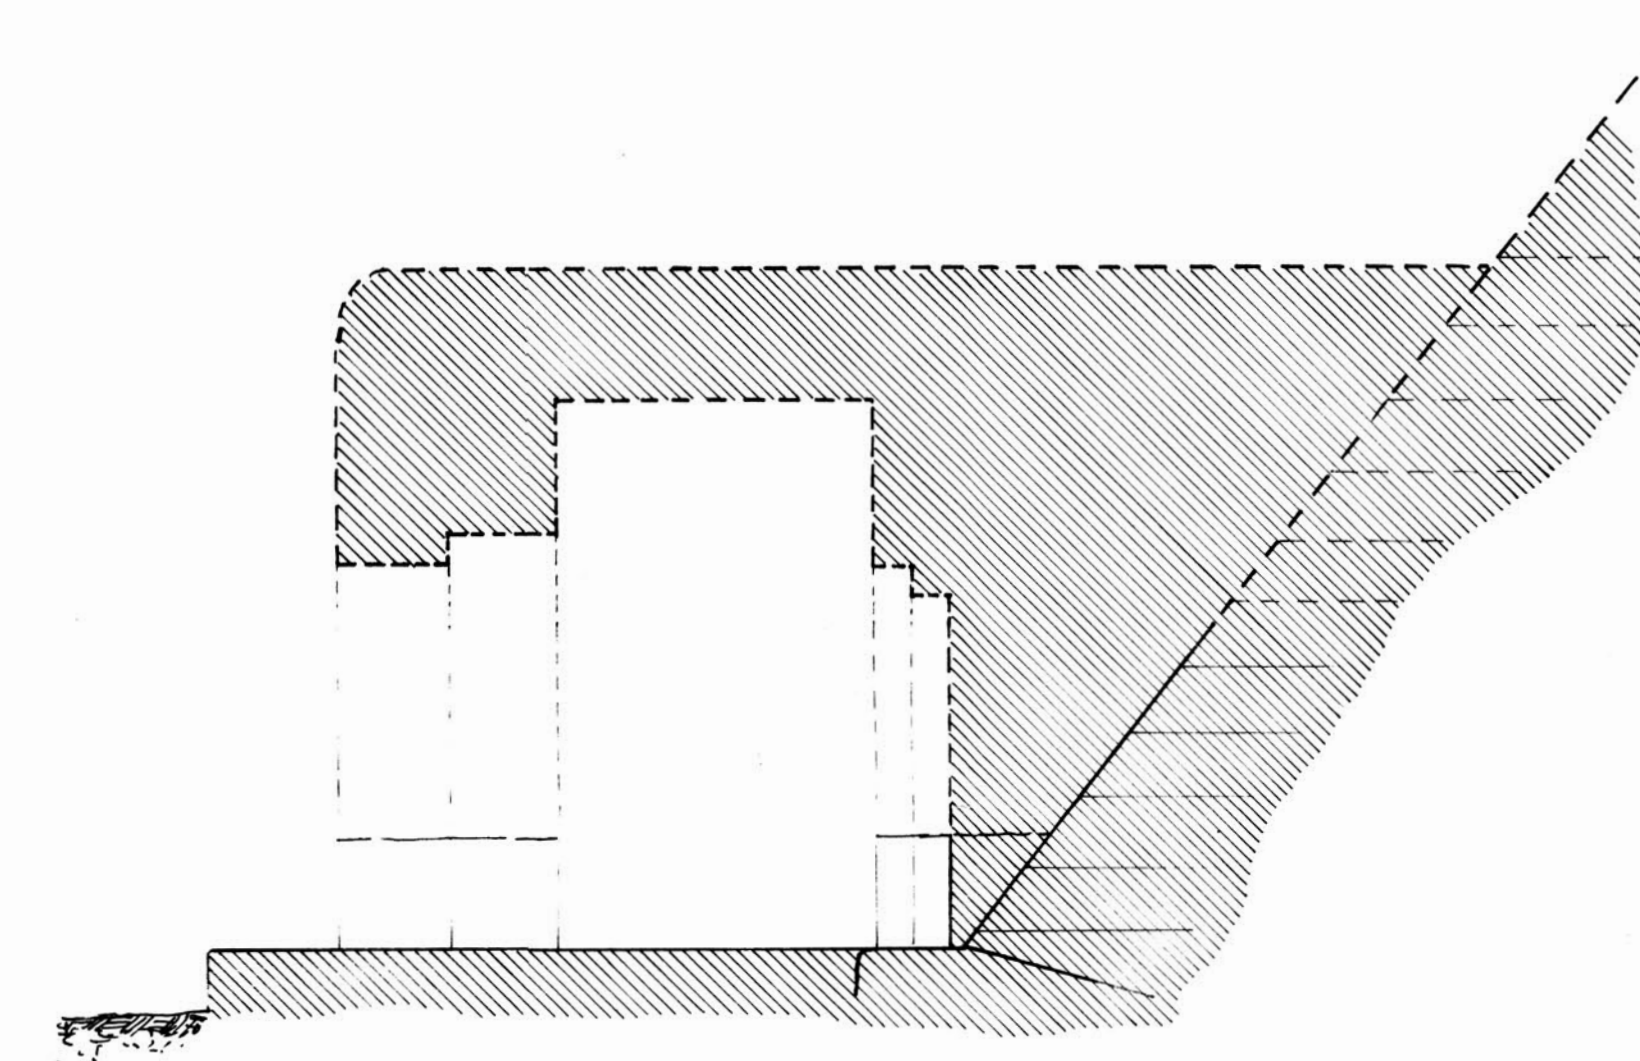


fig. 7 Sezione AB

fig. 8 SCHEMA DELLA STRUTTURA (angolo SE)

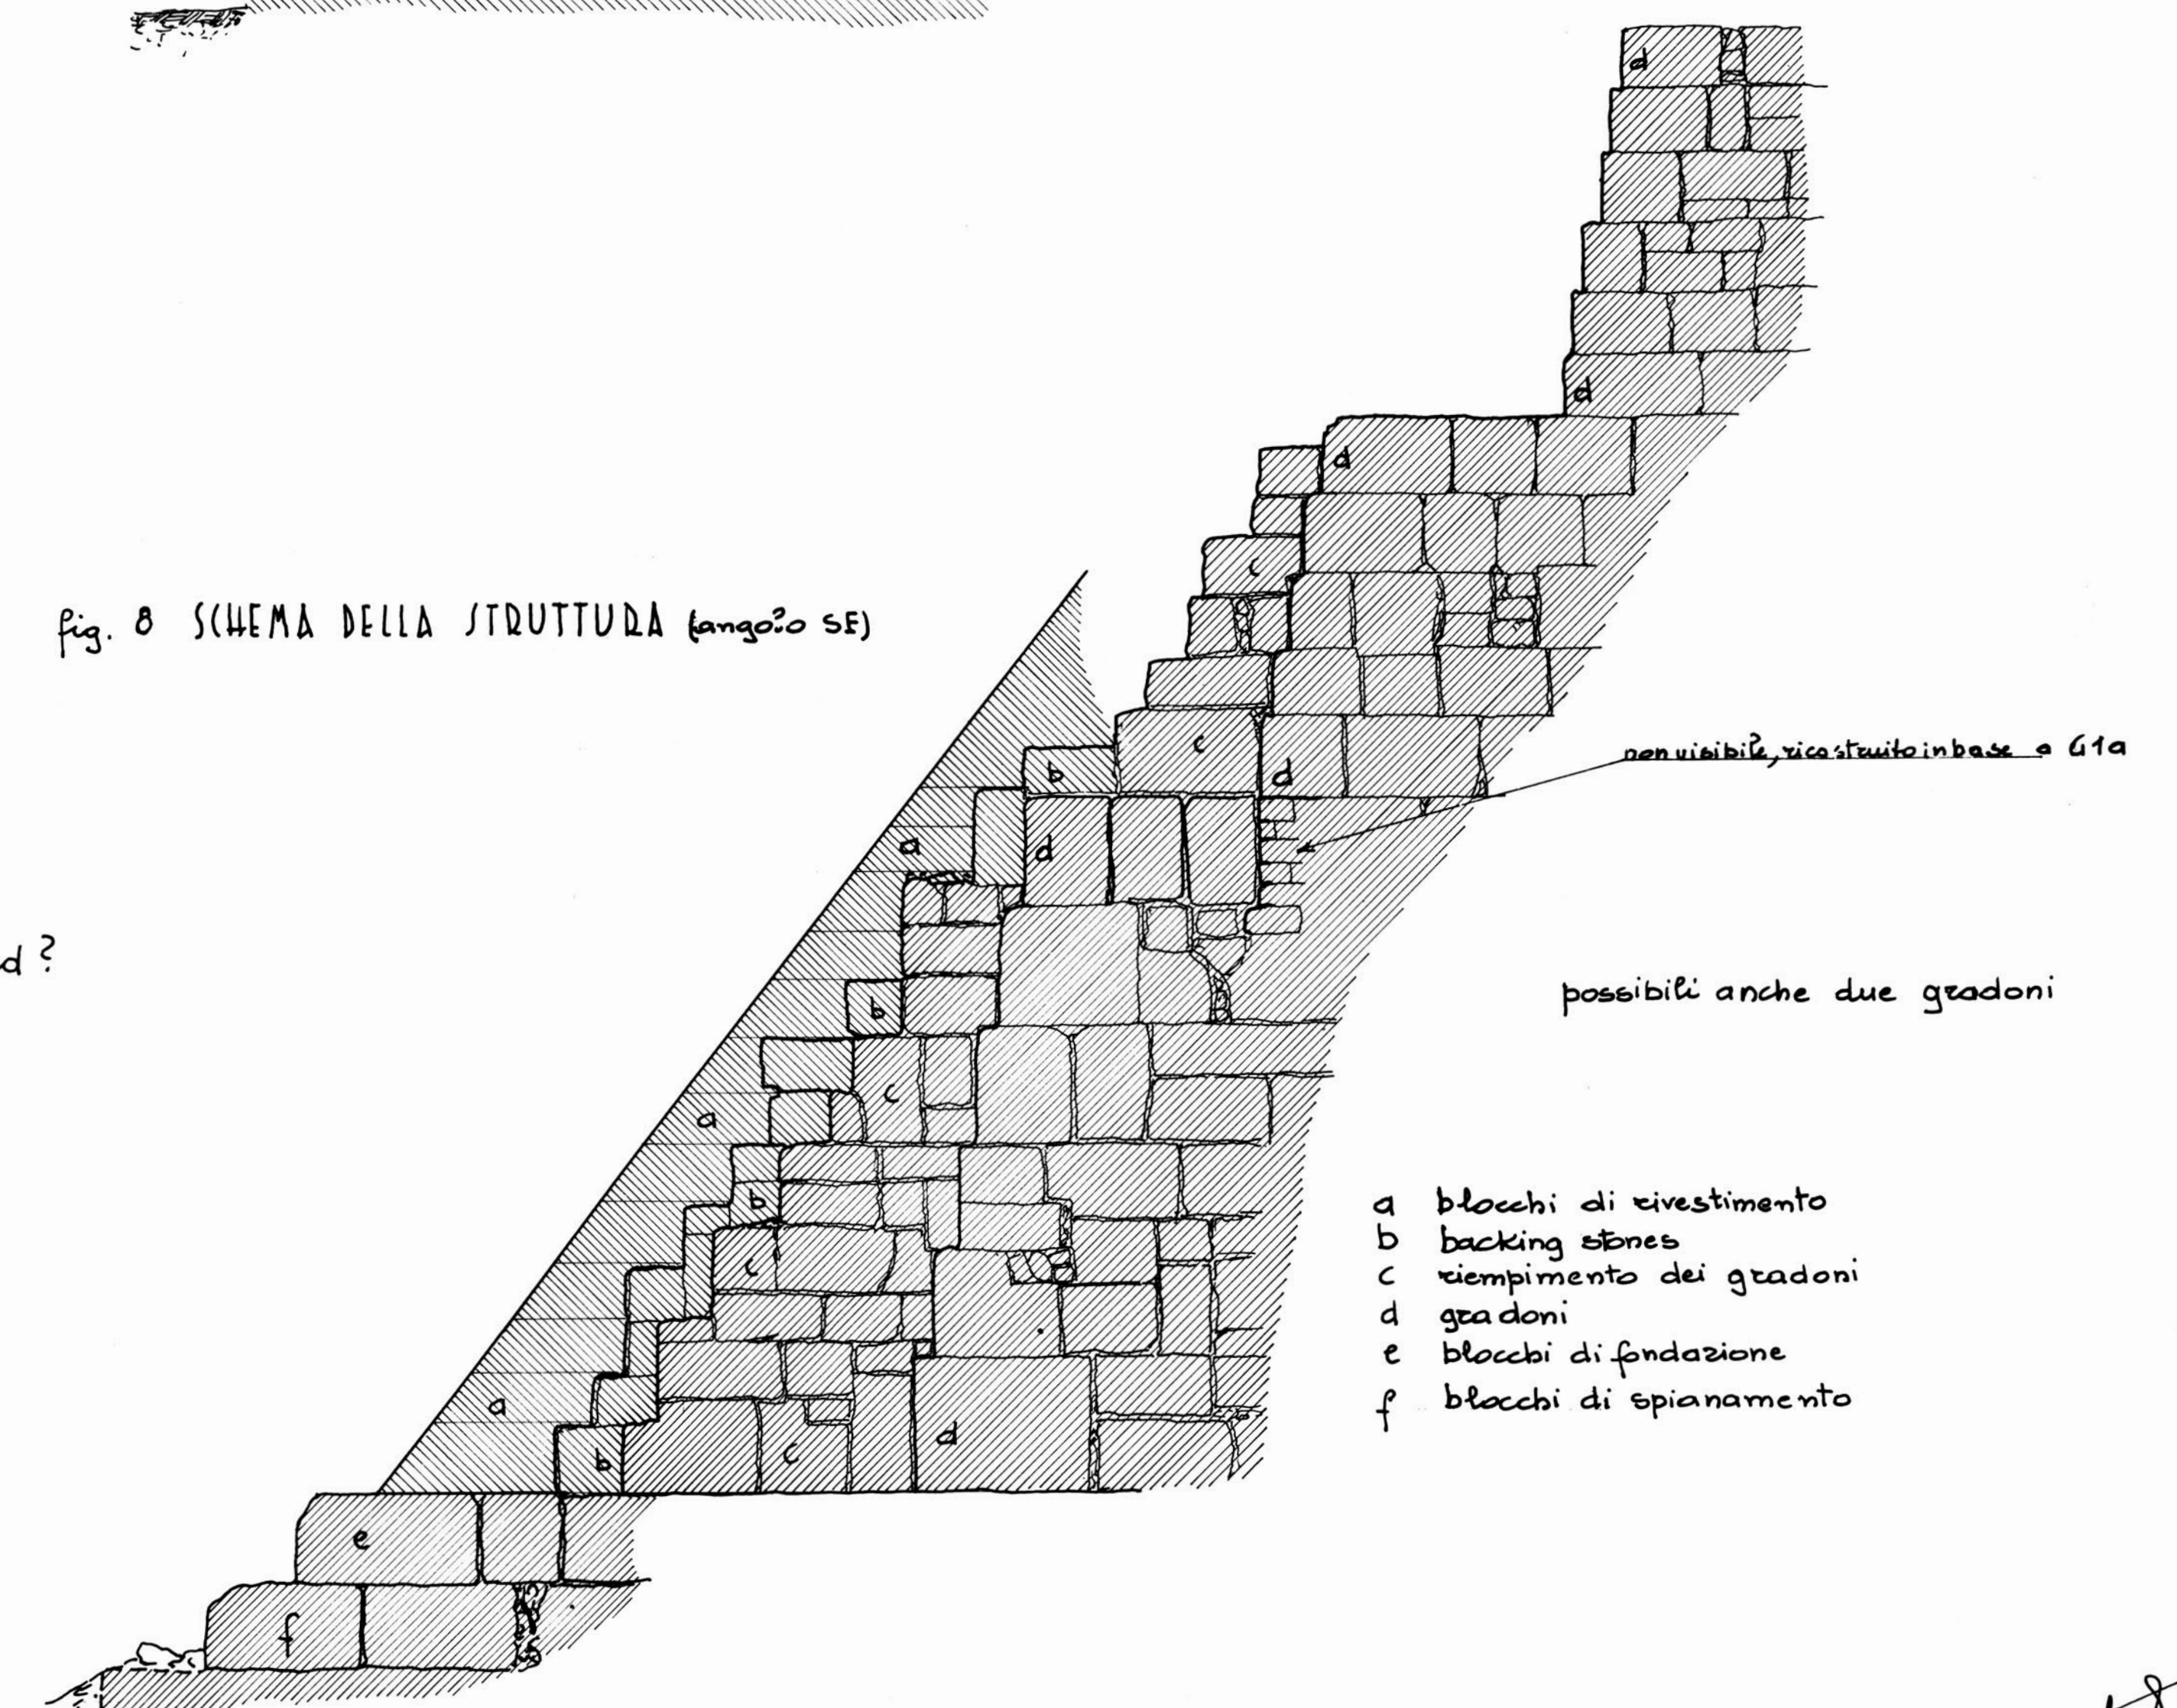

- a blocchi di rivestimento
- b backing stones
- c riempimento dei gradoni
- d gradoni
- e blocchi di fondazione
- f blocchi di spianamento